


DRAFT


DRAFT

DRAFT


ROOSEVELT STREET

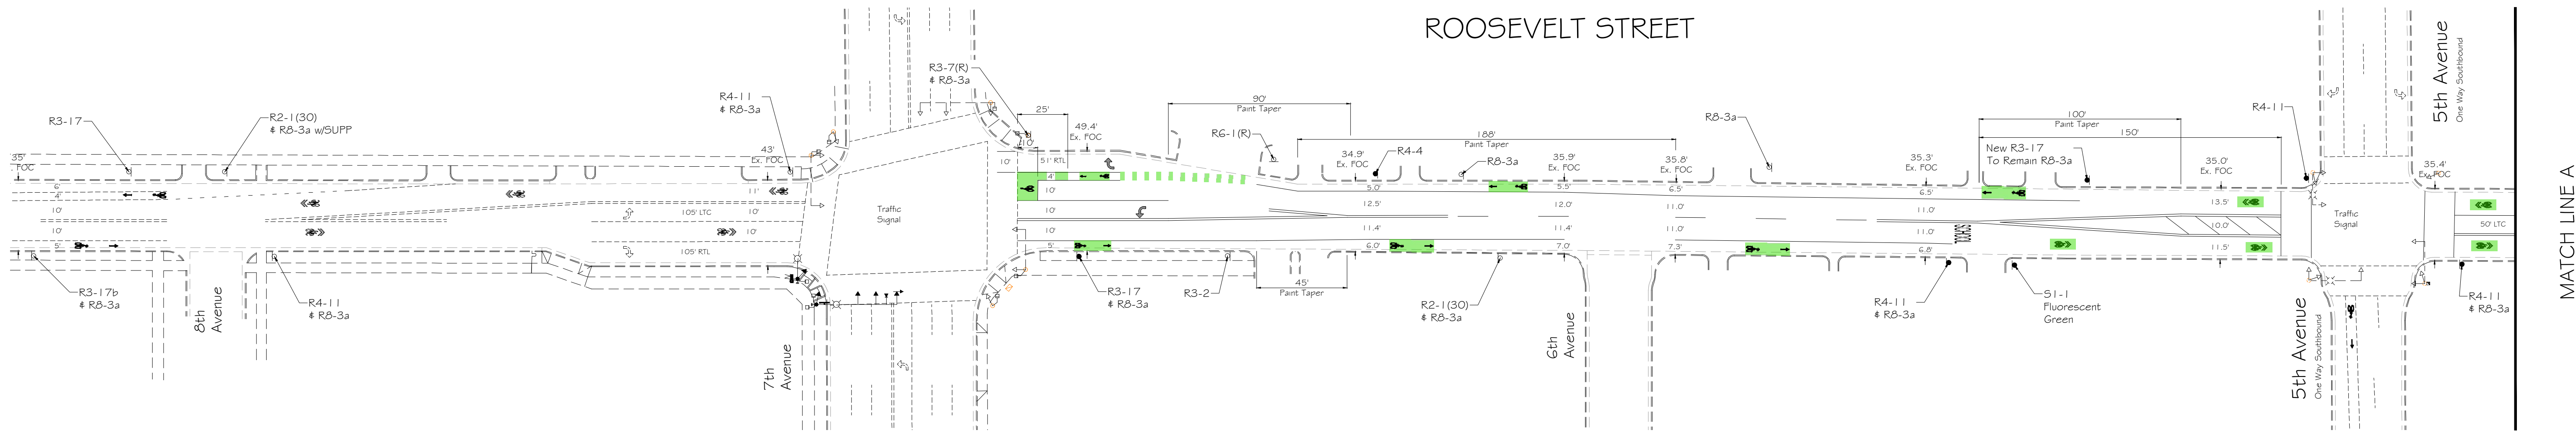

ROOSEVELT STREET

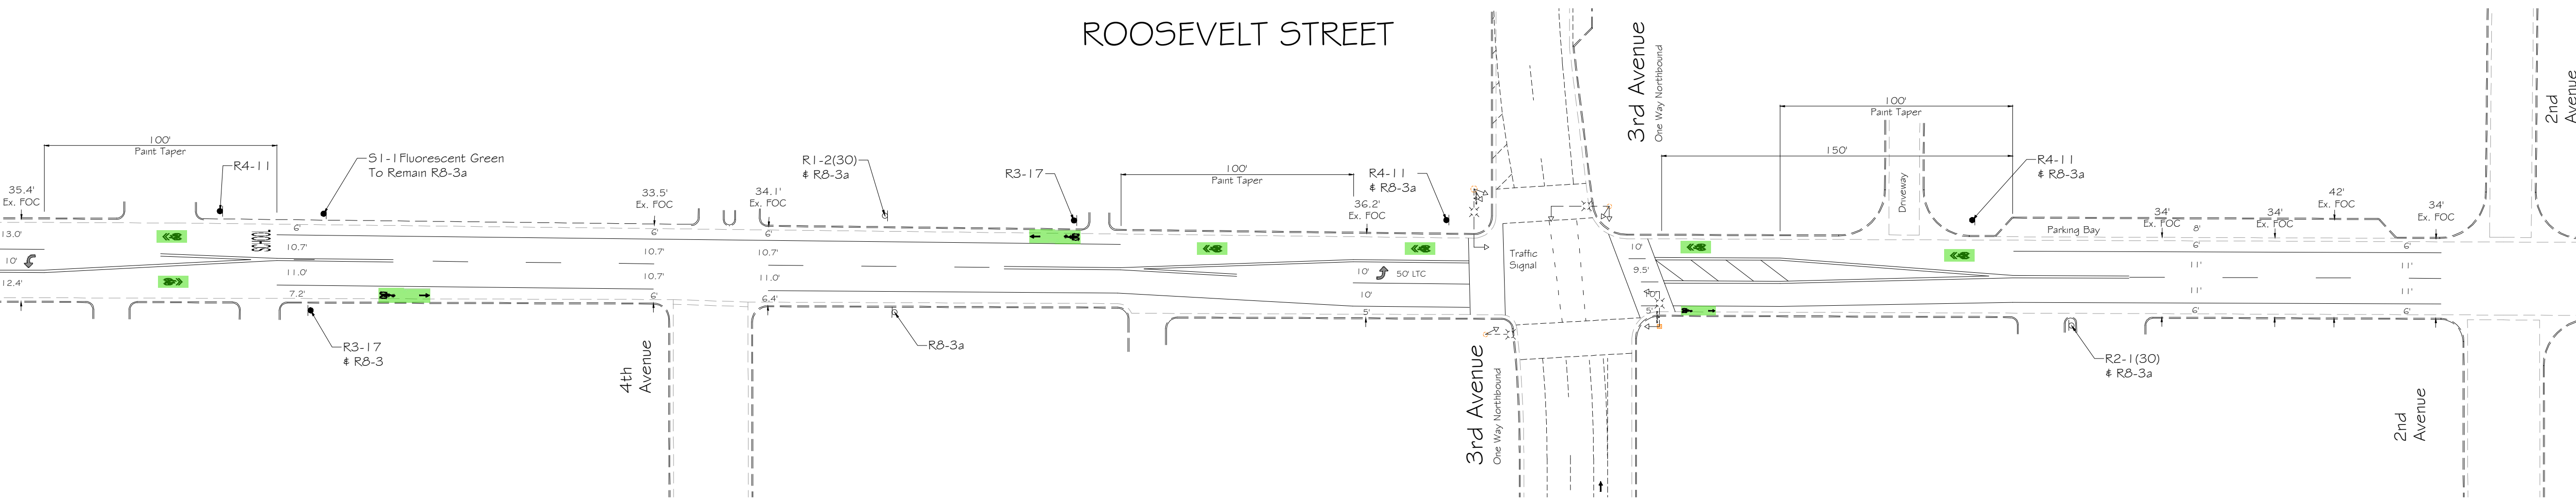

ROOSEVELT STREET

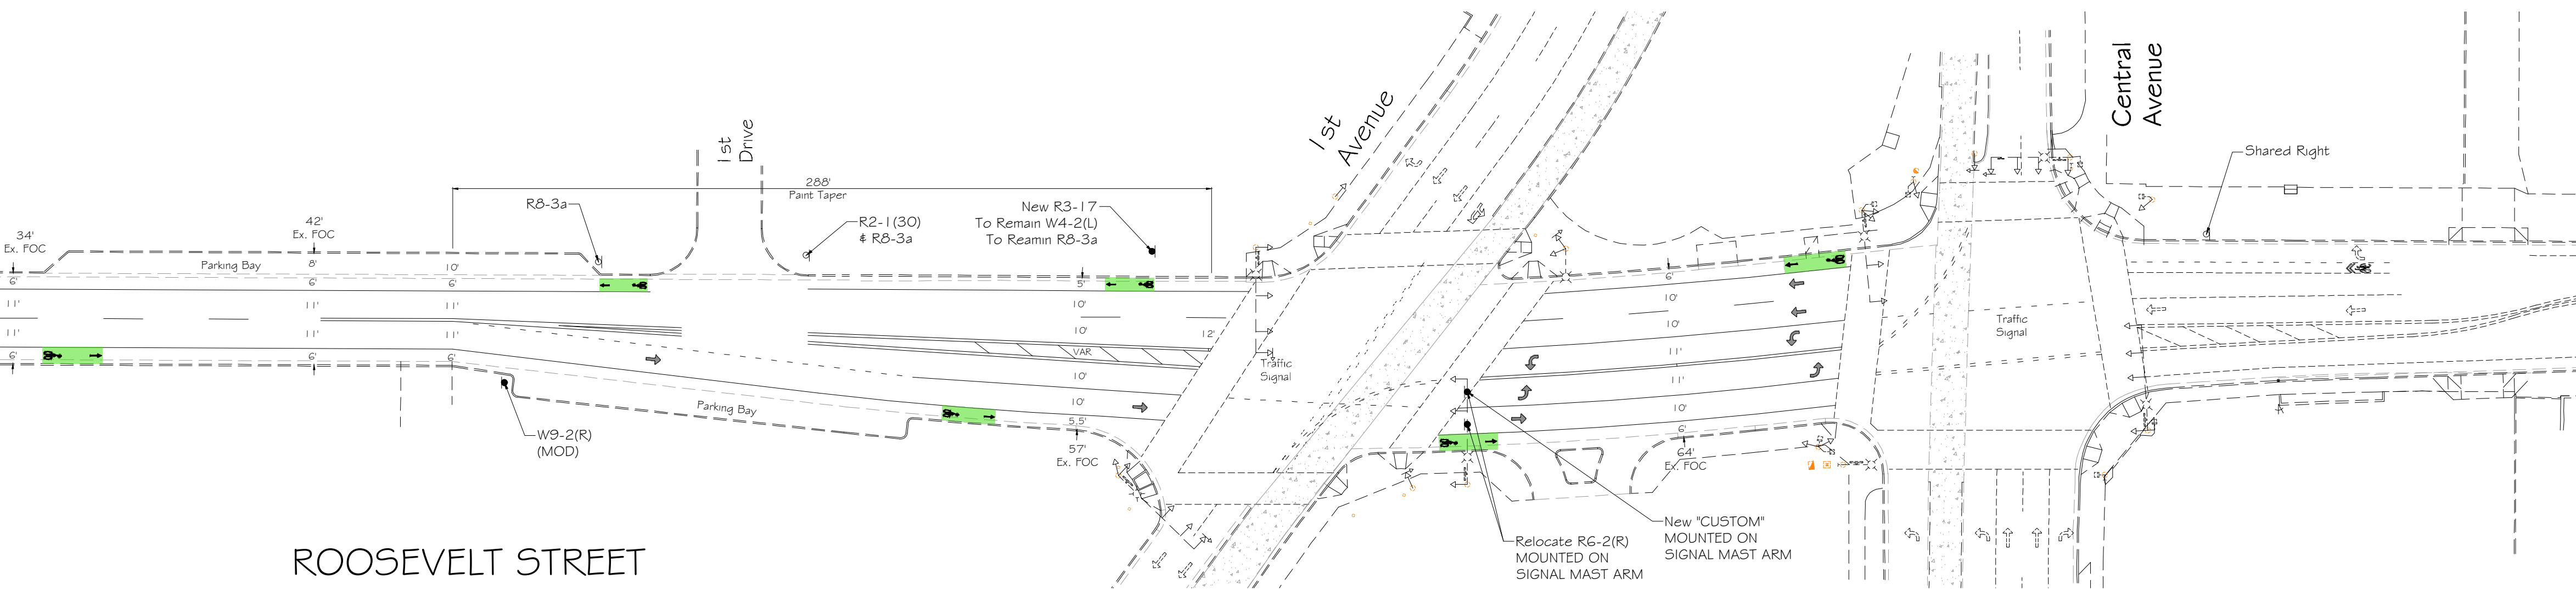

TRAFFIC SIGN LEGEND


R2-1(30)	R3-2	R3-7(R)	R3-17b	R6-1(R)	S1-1 Fluorescent Green	R6-2(R)	R4-4
W4-2(L)	R4-1	Shared Right	R3-17	W9-2(R) (MOD)	CUSTOM (White on Green)		

NOTES:

- 1 - Install R2-1(30) 4 per side per mile
- 2 - Install R3-9(B) 4 per side per mile (for streets with TWLTC)
- 3 - Install R3-17 2 per side per mile depending on Engineer's judgment
- 4 - Install 4 Bike Symbols per side per mile depending on Engineer's judgment
- 5 - Extend Bike Lane to curb return of intersection or marked crosswalk unless otherwise noted
- 6 - Maintain existing signs unless otherwise noted.

PAINT AND SIGN PLAN APPROVAL IS VALID FOR 365 CALENDAR DAYS FROM DATE SIGNED. IF THE NOTIFICATION IS NOT RECEIVED PRIOR TO THE 365 DAYS ELAPSING, THE PAINT AND SIGN PLAN MUST BE RE-SUBMITTED FOR APPROVAL OR AN EXTENSION GRANTED BY THE TRAFFIC SERVICES DEPUTY DIRECTOR OR AN AUTHORIZED REPRESENTATIVE TO ENSURE THAT THE PROPOSED PAINT AND SIGN PLAN IS STILL ACCEPTABLE

THE CITY OF PHOENIX INSPECTOR SHALL NOTIFY THE CITY OF PHOENIX TRAFFIC SERVICES FIELD INVESTIGATOR UNIT (602)262-4684 A MINIMUM OF FIFTEEN (15) BUSINESS DAYS PRIOR TO HAVING TRAFFIC SIGN AND PAVEMENT WORK COMMENCE

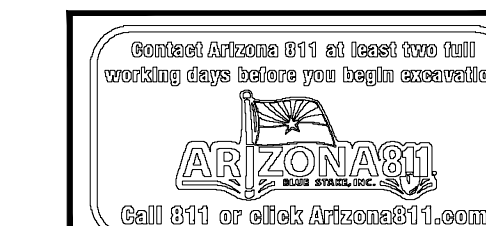

PER PHOENIX CITY CODE CHAPTER 2, SECTION 2-20, THESE PLANS ARE FOR OFFICIAL USE ONLY AND MAY NOT BE FURNISHED FOR INSPECTION OR COPYING, EXCEPT AS SPECIFICALLY STATED IN THE CITY CODE, OR AS REQUIRED BY LAW

OVERLAY PAINT PLANS

CITY OF PHOENIX, ARIZONA
STREET TRANSPORTATION DEPARTMENT

ROOSEVELT STREET
7th AVENUE TO CENTRAL AVENUE
OVERLAY - BIKE LANES: ALT. A

APPROVED BY:	
TRAFFIC SERVICES ENGINEER	
DATE:	
STREET TRANSPORTATION TRAFFIC SERVICES DEPUTY DIRECTOR	
DATE:	

PROJECT #:	FILE NO:	10303
DR: SJM	DES: SJM	CK: ZR
DATE: 07/20/19	DATE: 07/20/19	DATE: 07/20/19
SCALE: 1" = 40'	OS. #: 11-27	
SHEET NO:	TOTAL SHEETS	

