


ABANDONMENT SKETCH (SAMPLE)

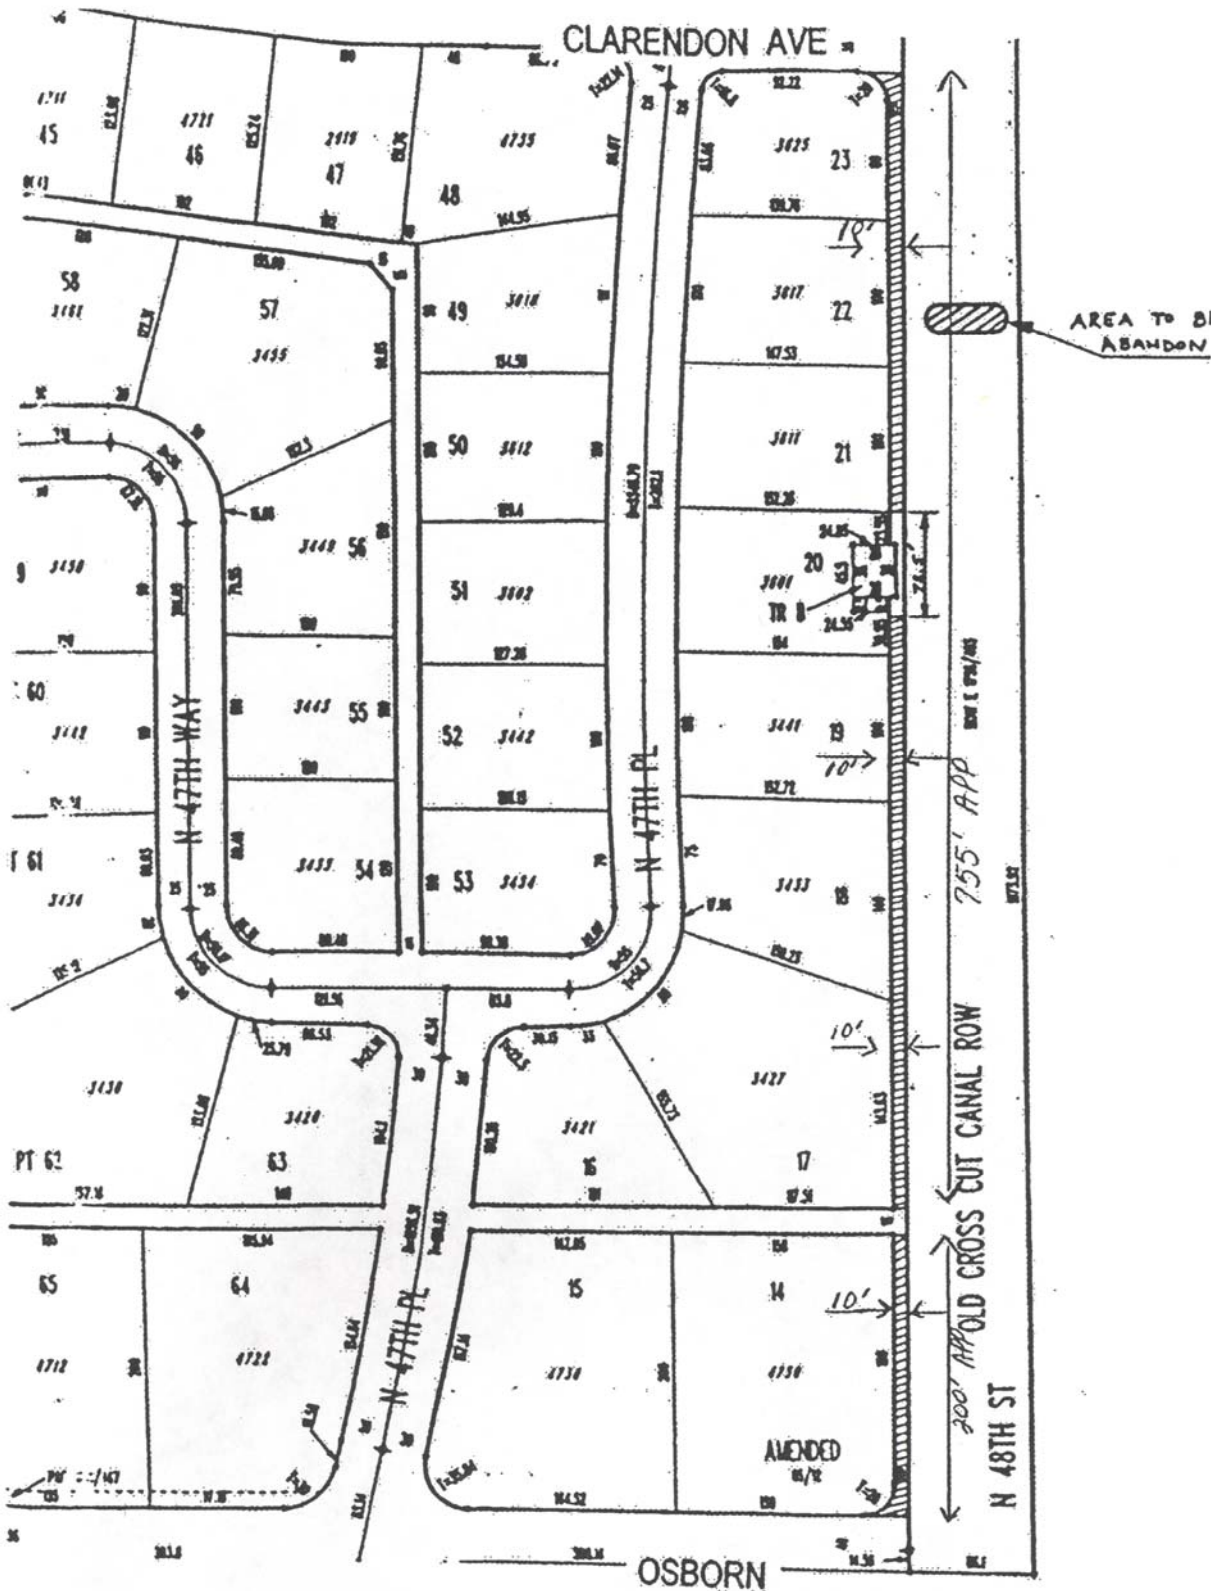

	PROPOSED ABANDONMENT
NORTH ↑ SCALE: NTS	APPLICANT: _____ DATE: _____
QUARTER SEC. 16-38	