


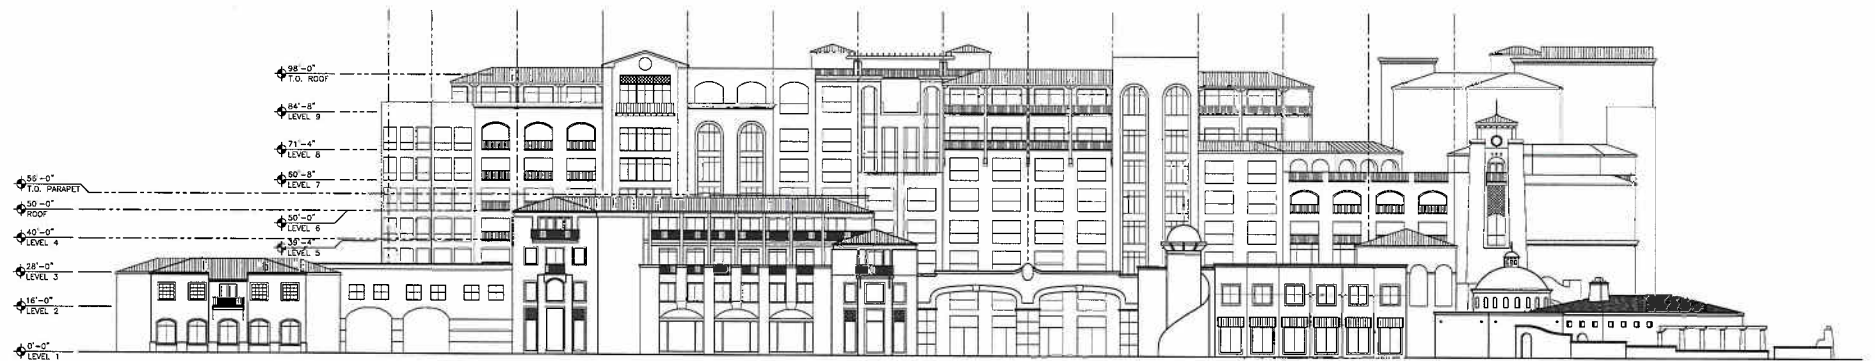

E2 ELEVATION AT 44TH STREET
SCALE: 1" = 20'

REF: 01A2.0



E1 ELEVATION AT CAMELBACK RD.
SCALE: 1" = 20'

REF: 01A2.0

CAMEL SQUARE
4th Street & Camelback



E5 ELEVATION
SCALE: 1" = 20'

REF: 01/A2.0



E4 ELEVATION
SCALE: 1" = 20'

REF: 01/A2.0



E3 ELEVATION
SCALE: 1" = 20'

REF: 01/A2.0

CAMELSQUARE
47th Street & Camelback