


DRAFT

DRAFT


DRAFT

ROOSEVELT STREET

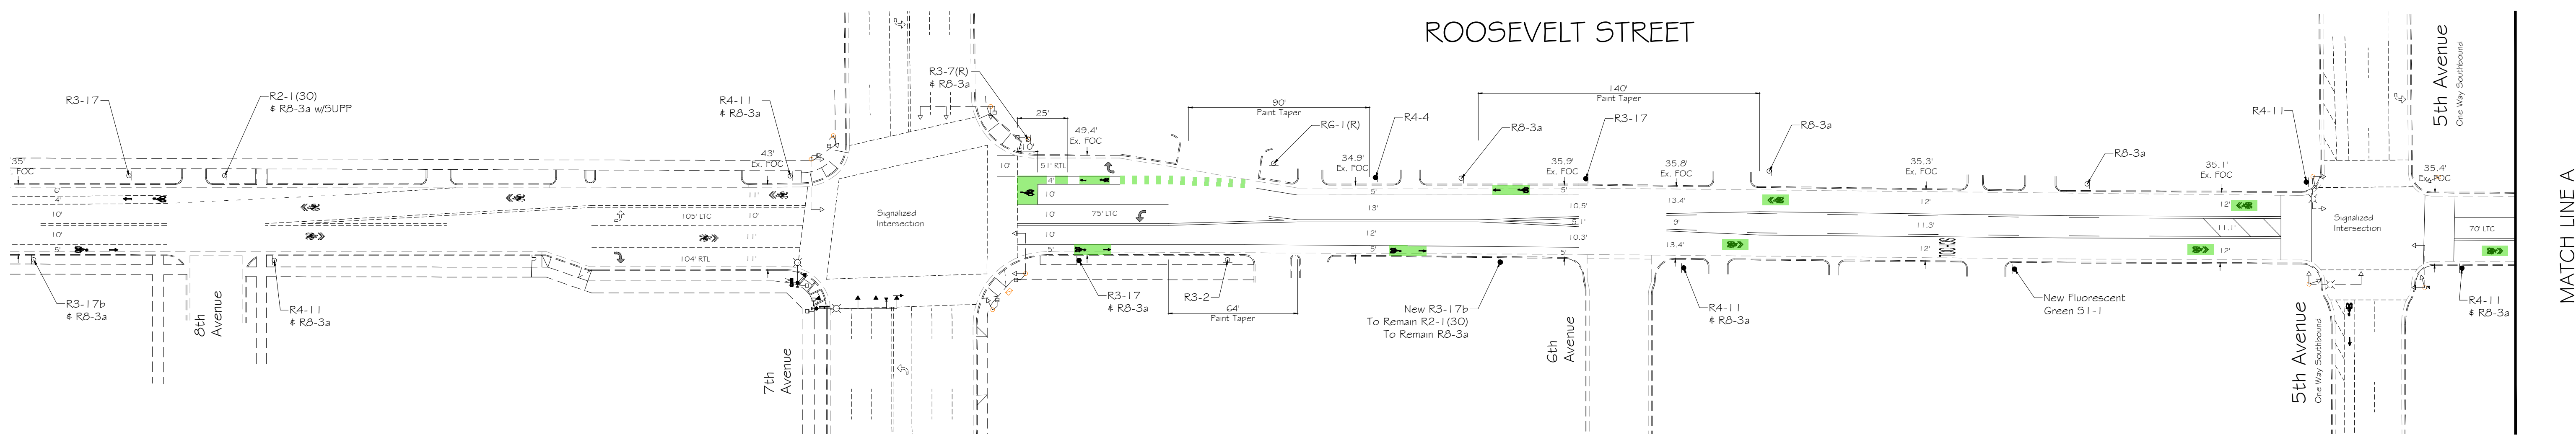

MATCH LINE A

ROOSEVELT STREET

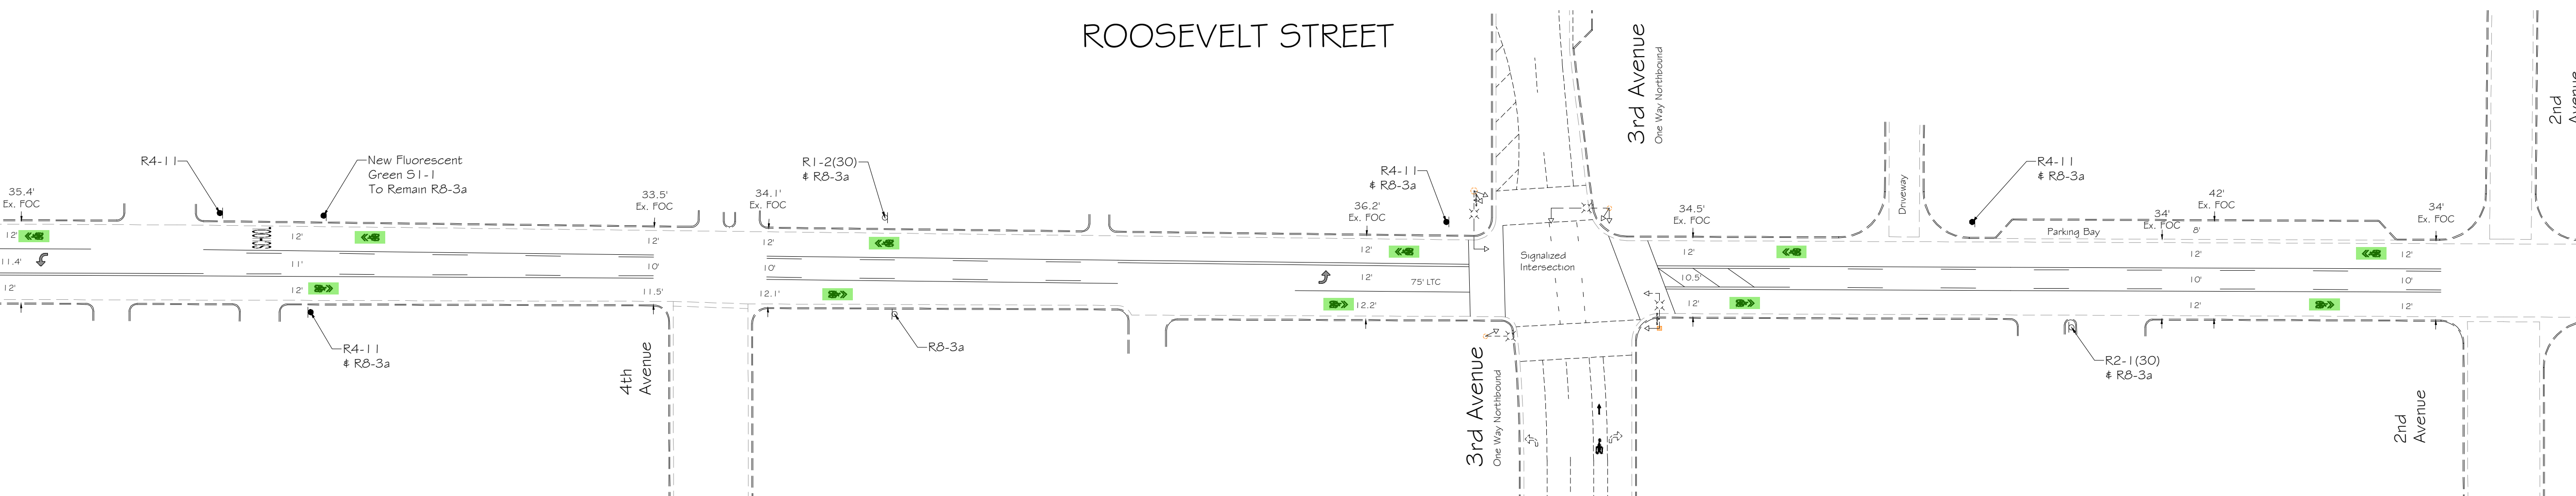


MATCH LINE B

MATCH LINE A

MATCH LINE B

ROOSEVELT STREET

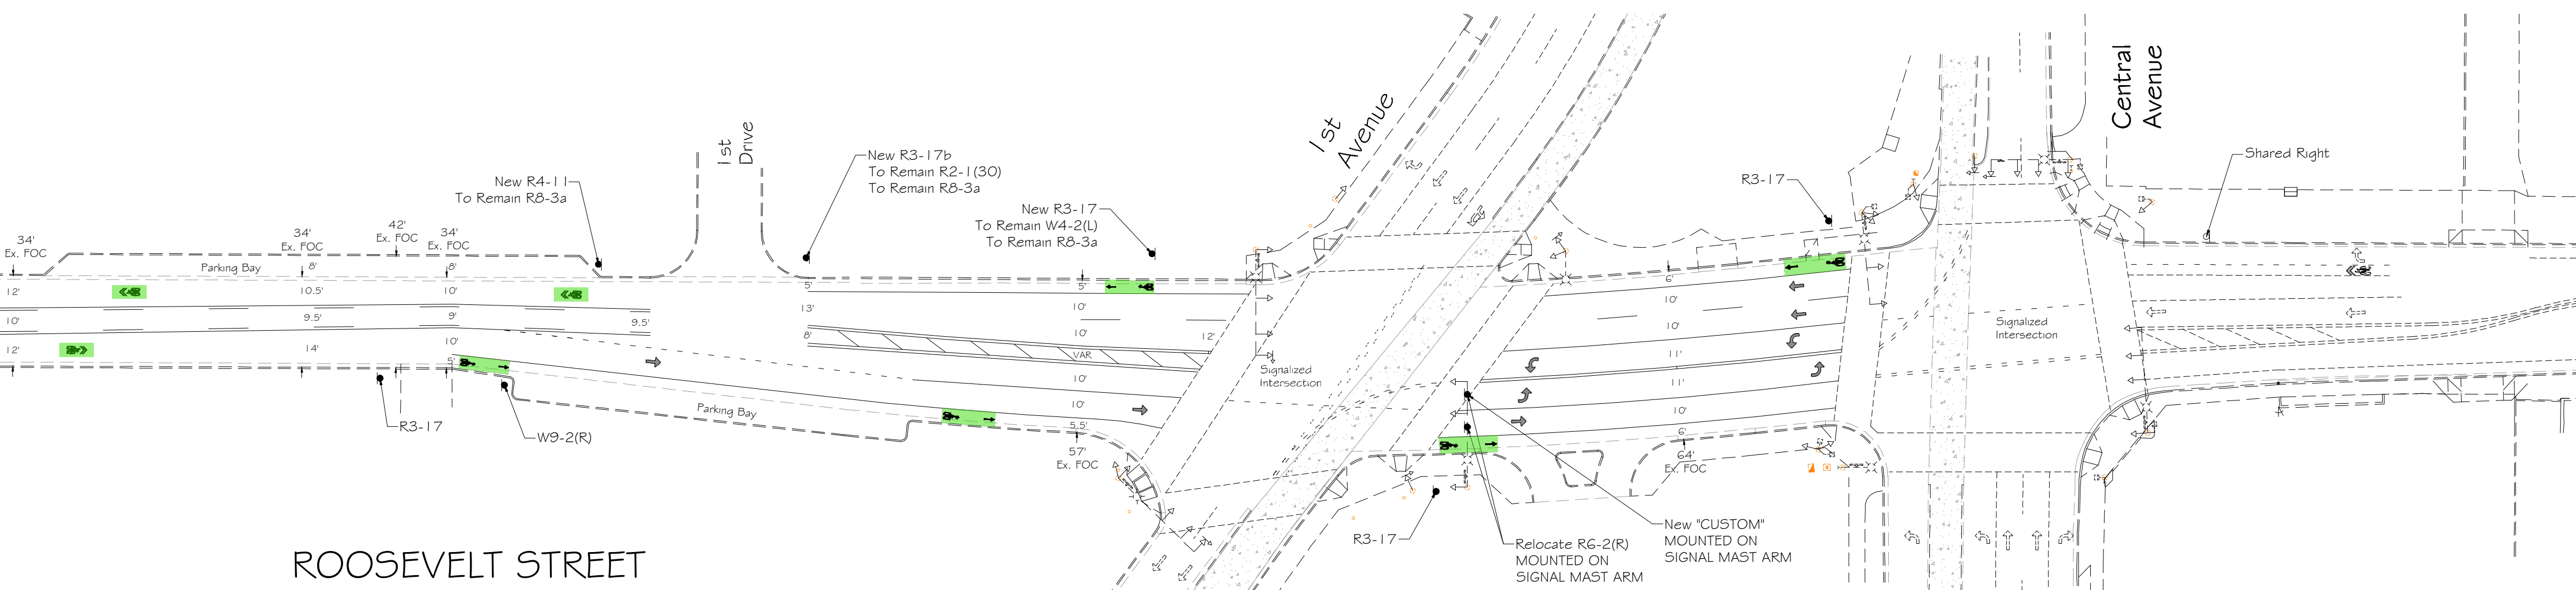

DRAFT

TRAFFIC SIGN LEGEND

R2-1(30)	R3-2	R3-7(R)	R3-17b	R6-1(R)	S1-1 Fluorescent Green	R6-2(R)	R4-4
W4-2(L)	R4-1.1	Shared Right	R3-17	W9-2(R) (MOD)	CUSTOM (White on Green)		

NOTES:

- 1 - Install R2-1(30) 4 per side per mile
- 2 - Install R3-9(B) 4 per side per mile (for streets with TWLTC)
- 3 - Install R3-17 2 per side per mile depending on Engineer's judgment (for streets with Bike Lanes)
- 4 - Install 4 Bike Symbols per side per mile depending on Engineer's judgment (for streets with Bike Lanes)
- 5 - Extend Bike Lane to curb return of intersection or marked crosswalk unless otherwise noted (for streets with Bike Lanes)
- 6 - Maintain existing signs unless otherwise noted.

PAINT AND SIGN PLAN APPROVAL IS VALID FOR 365 CALENDAR DAYS FROM DATE SIGNED. IF THE NOTIFICATION IS NOT RECEIVED PRIOR TO THE 365 DAYS ELAPSING, THE PAINT AND SIGN PLAN MUST BE RE-SUBMITTED FOR APPROVAL OR AN EXTENSION GRANTED BY THE TRAFFIC SERVICES DEPUTY DIRECTOR OR AN AUTHORIZED REPRESENTATIVE TO ENSURE THAT THE PROPOSED PAINT AND SIGN PLAN IS STILL ACCEPTABLE

THE CITY OF PHOENIX INSPECTOR SHALL NOTIFY THE CITY OF PHOENIX TRAFFIC SERVICES FIELD INVESTIGATOR UNIT (602)262-4684 A MINIMUM OF FIFTEEN (15) BUSINESS DAYS PRIOR TO HAVING TRAFFIC SIGN AND PAVEMENT WORK COMMENCE

(Revised Arizona 811 40 Road Tree Fall working days before you begin excavation)
ARIZONA
Call 811 or visit arizona811.com

PER PHOENIX CITY CODE CHAPTER 2, SECTION 2-26, THESE PLANS ARE FOR OFFICIAL USE ONLY AND MAY NOT BE FURNISHED FOR INSPECTION OR COPYING, EXCEPT AS SPECIFICALLY STATED IN THE CITY CODE, OR AS REQUIRED BY LAW

OVERLAY PAINT PLANS

CITY OF PHOENIX, ARIZONA
STREET TRANSPORTATION DEPARTMENT

ROOSEVELT STREET
7th AVENUE TO CENTRAL AVENUE
OVERLAY - BIKE LANES: ALT. B

APPROVED BY:			
STREET TRANSPORTATION TRAFFIC SERVICES DEPUTY DIRECTOR	DATE:	FILE NO:	TOTAL SHEETS
DR: SJM	DATE: 10/19	10303	1
SCALE: 1" = 40'	DES: SJM	CK: ZR	NO: 1
	DATE: 10/19	DATE: 10/19	DATE: 11-27

